


PLAN CADASTRAL  
 UAT HALMAGEL  
 Judetul Arad  
 Sectorul cadastral 49  
 .Scara 1:2000  
 Sistemul de proiectie STEREO 70

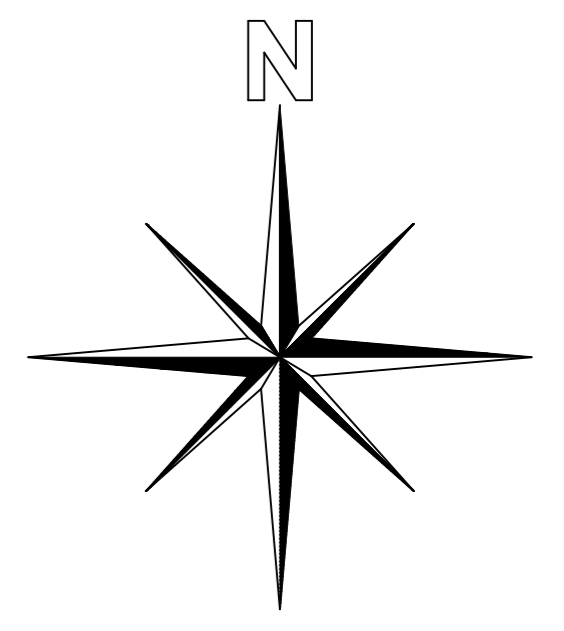

531600 318800

531600 318800

531600 318800

531200 318800

531200 318800

531200 318800

530800 318800


530800 318800

530800 318800

530400 318800

530400 318800

530400 318800

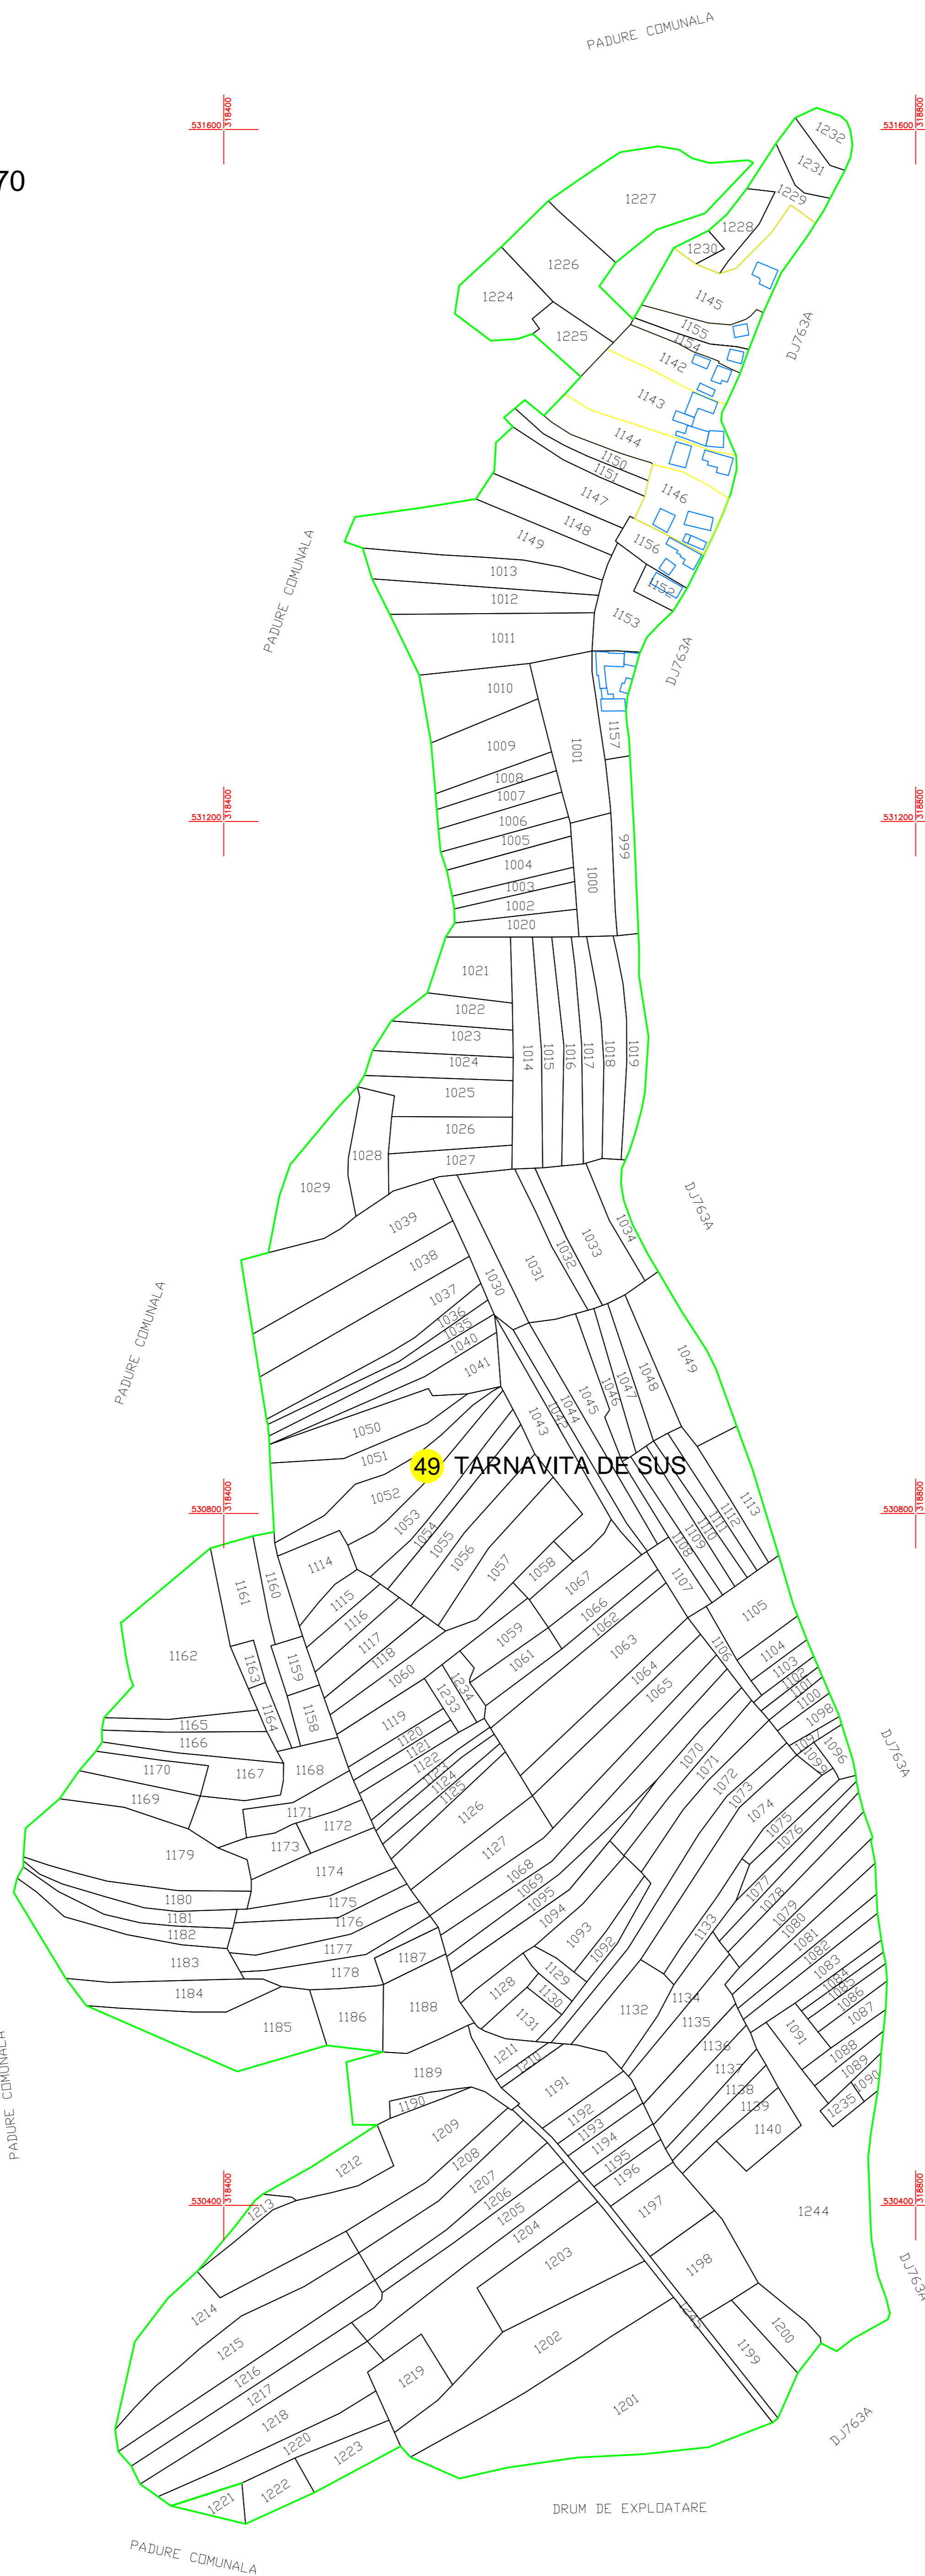

49 TARNAVITA DE SUS

LEGENDA

- 1091 ID imobil
- TARNAVITA DE SUS Toponomie
- limita sector cadastral
- constructii
- limita imobil
- 49 numar sector cadastral

VIZAT PENTRU CONFORMITATE  
 PRIMAR  
 BANCII MIHAELA

Executant:  
 S.C. Father and Son Measurements S.R.L.  
 ing. Chelaru Alexandru-Romulus

Data intocmirii: 01.09.2022

Spre publicare  
 Plansa 1